


THE INFORMATION ON THIS DRAWING IS TO THE ORDNANCE SURVEY IRELAND ITM COORDINATE SYSTEM

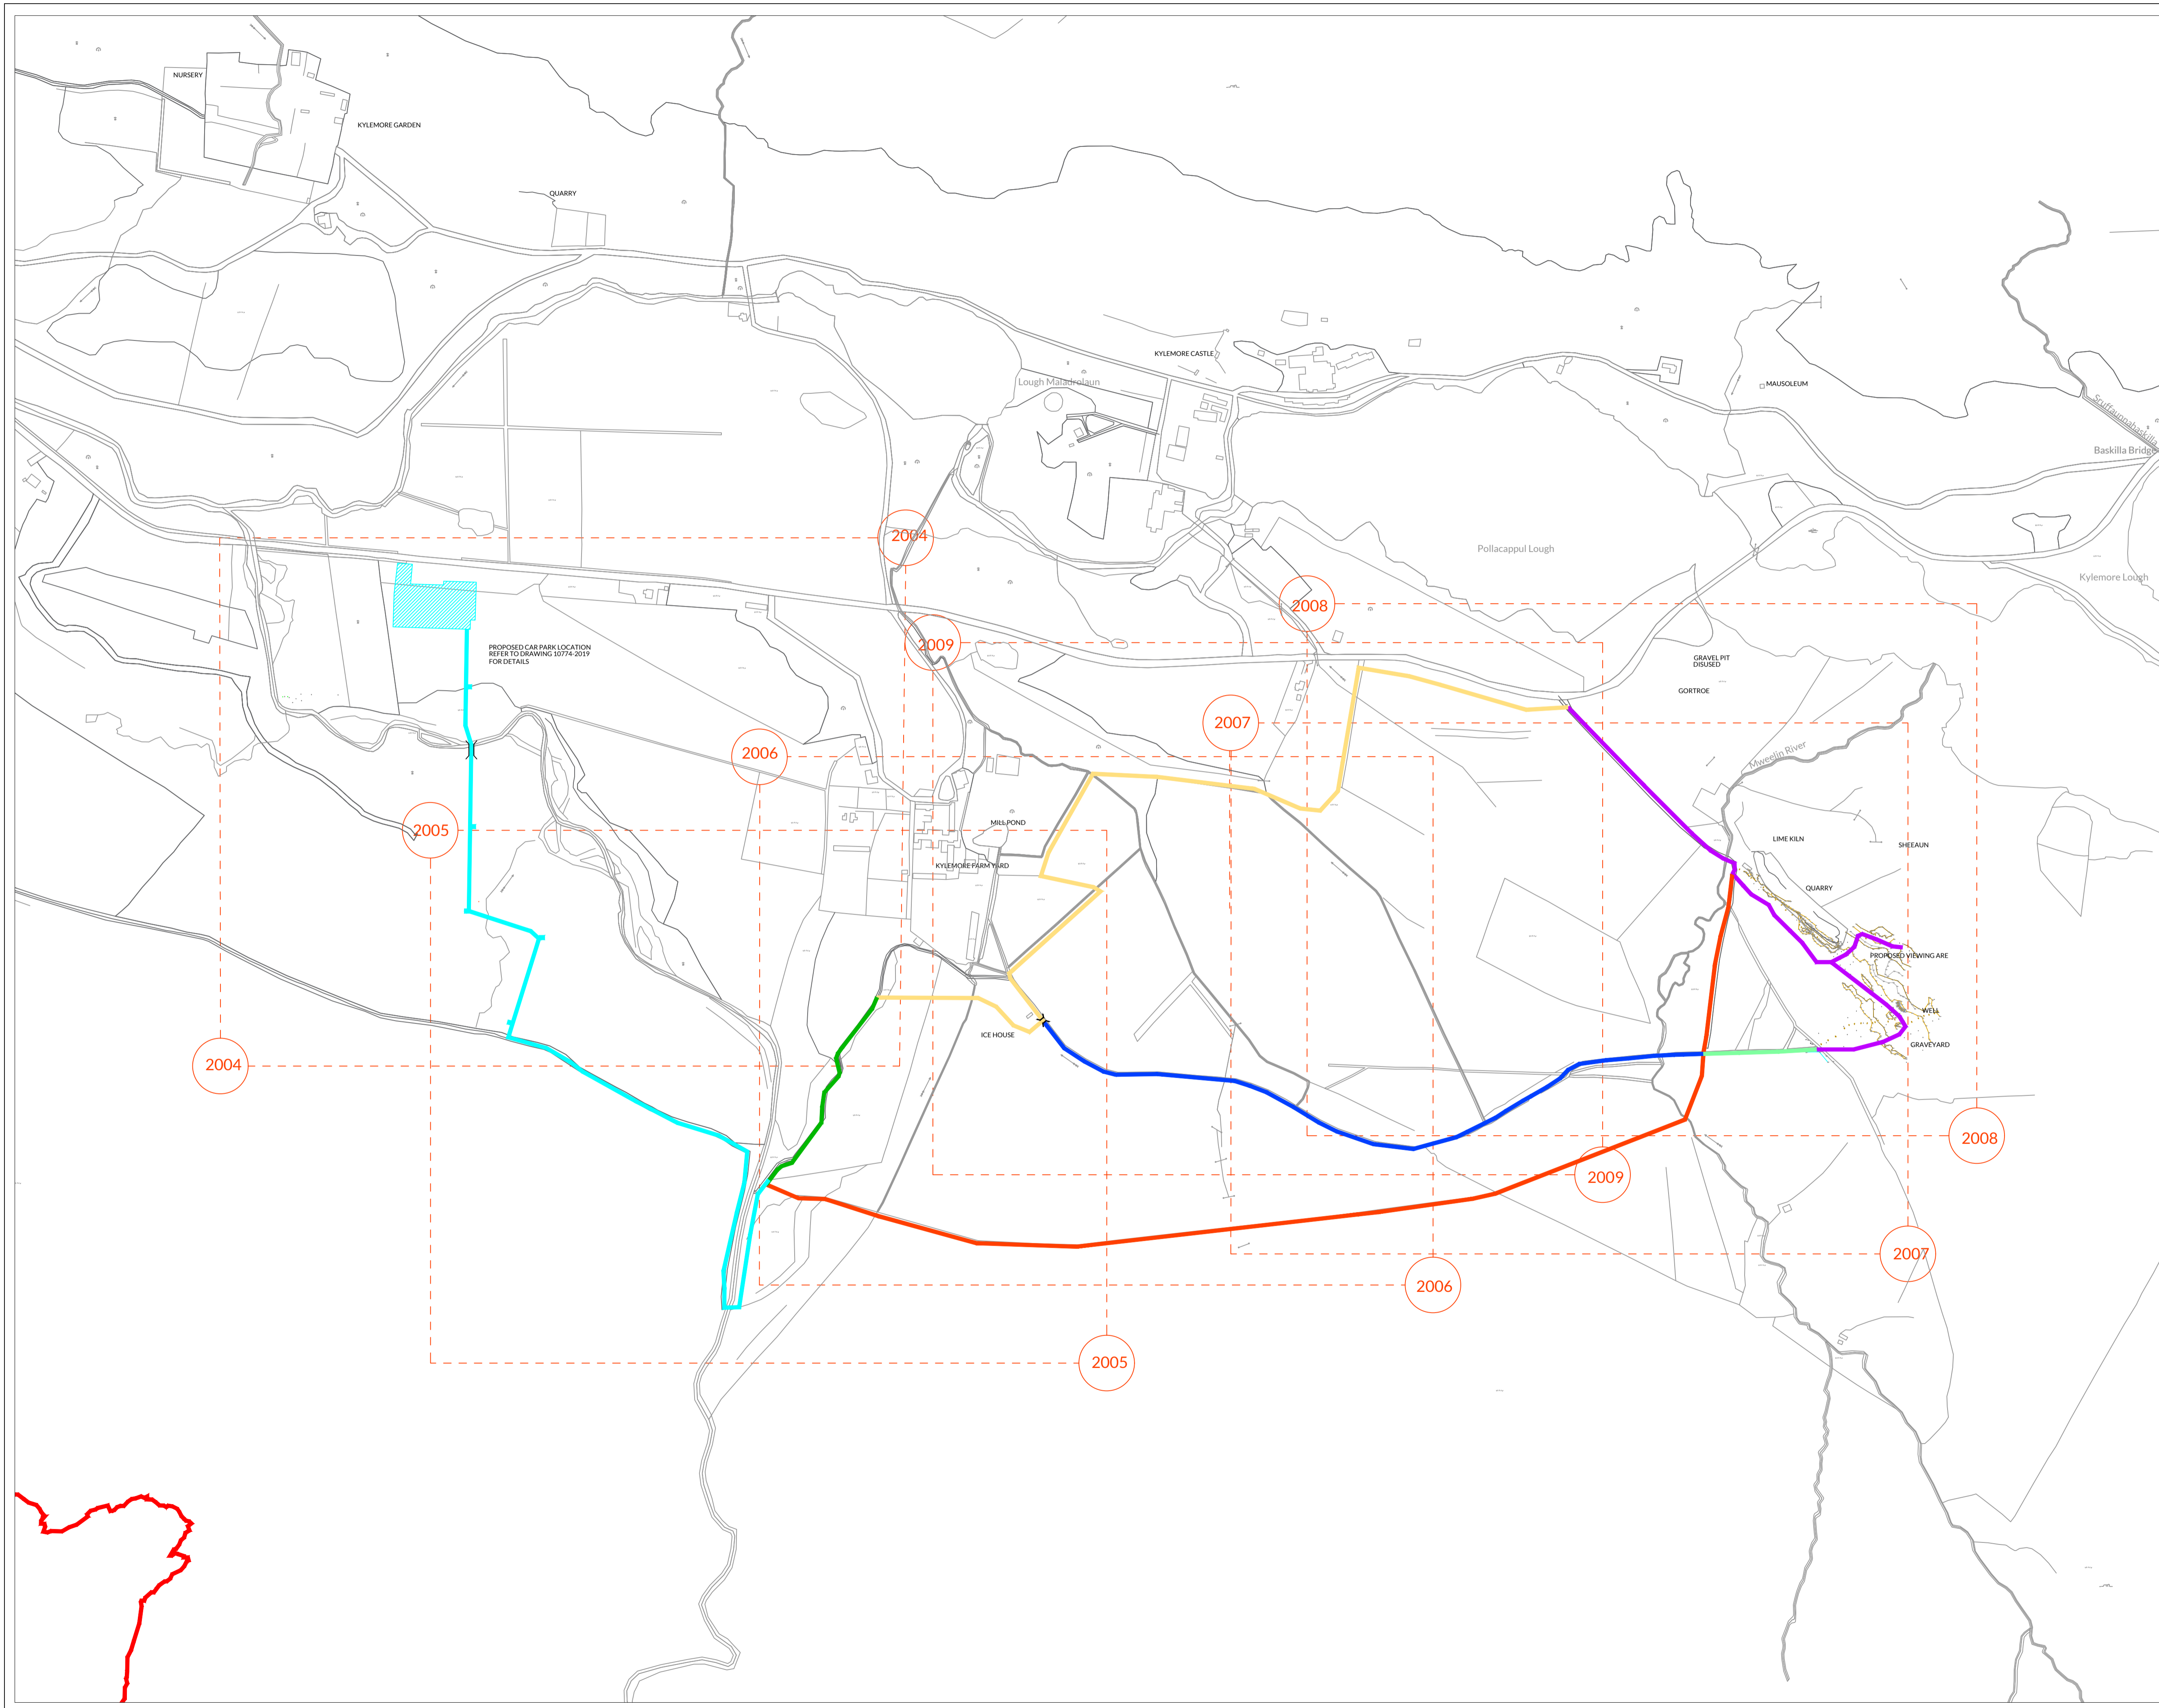

- KEY:**
- EXISTING TRACK TO LIME KILN - PATH TYPE 1.2,4.5 & 6
 - PROPOSED OLD CANAL TRAIL - PATH TYPE 1.2 & 3
 - PROPOSED LIME KILN TO CANAL LINK TRAIL - PATH TYPE 4.5 & 6
 - PROPOSED BOG TRAIL - PATH TYPE 1.2 & 3
 - EXISTING FARM TRACK TO KYLEMORE FARM - PATH TYPE 1.2 & 3
 - PROPOSED LINK TRAIL FROM PROPOSED CAR PARK TO LKT - PATH TYPE 1.2 & 3
 - PROPOSED OLD GALWAY ROAD TRAIL - PATH TYPE 1.2 & 3

- NOTES:**
1. FIGURED DIMENSIONS ONLY TO BE TAKEN FROM THIS DRAWING.
 2. ALL DRAWINGS TO BE CHECKED BY THE CONTRACTOR ON SITE
 3. ENGINEER/EMPLOYERS REPRESENTATIVE, AS APPROPRIATE, TO BE INFORMED BY THE CONTRACTOR OF ANY DISCREPANCIES BEFORE ANY WORK COMMENCES
 4. THE CONTRACTOR SHALL UNDERTAKE A THOROUGH CHECK FOR THE ACTUAL LOCATION OF ALL SERVICES/UTILITIES, ABOVE AND BELOW GROUND, BEFORE ANY WORK COMMENCES
 5. ALL LEVELS SHOWN RELATE TO ORDNANCE SURVEY DATUM AT MALIN HEAD

Rev	Date	Description	By	Chkd.
A	21.05.2020	Planning Issue	SB	MG
D02	08.04.2020	Draft Planning Issue	SB	MG
D01	05.12.2019	Draft Planning Issue	SB	MG

Client: **National Parks & Wildlife Service**

Project: **Capital Development Works at Connemara National Park**

Title: **Proposed Route Layout (Mweelin) Overall Layout**

Scale @ A1: **1:4000**

Prepared by:	Checked:	Date:
SB	MG	April 2020

Project Director: **M McDonnell**

Drawing Status: **Planning**

TOBIN
CONSULTING ENGINEERS

TOBIN Consulting Engineers,
Fairgreen House, Fairgreen Road,
Galway, Ireland.
tel: +353-(0)91-565211
fax: +353-(0)91-565398
e-mail: galway@tobin.ie
www.tobin.ie

TOBIN Consulting Engineers will not be liable for any use of this document for any purpose other than that for which it was originally prepared and intended. English where specifically stated, liability agreed in writing by TOBIN Consulting Engineers. TOBIN Consulting Engineers will not be liable for any use of this document for any purpose other than that for which it was originally prepared and intended. English where specifically stated, liability agreed in writing by TOBIN Consulting Engineers.

Drawing No.: **10774-2003** Revision: **A**